


Situasjonssnitt
1 : 500

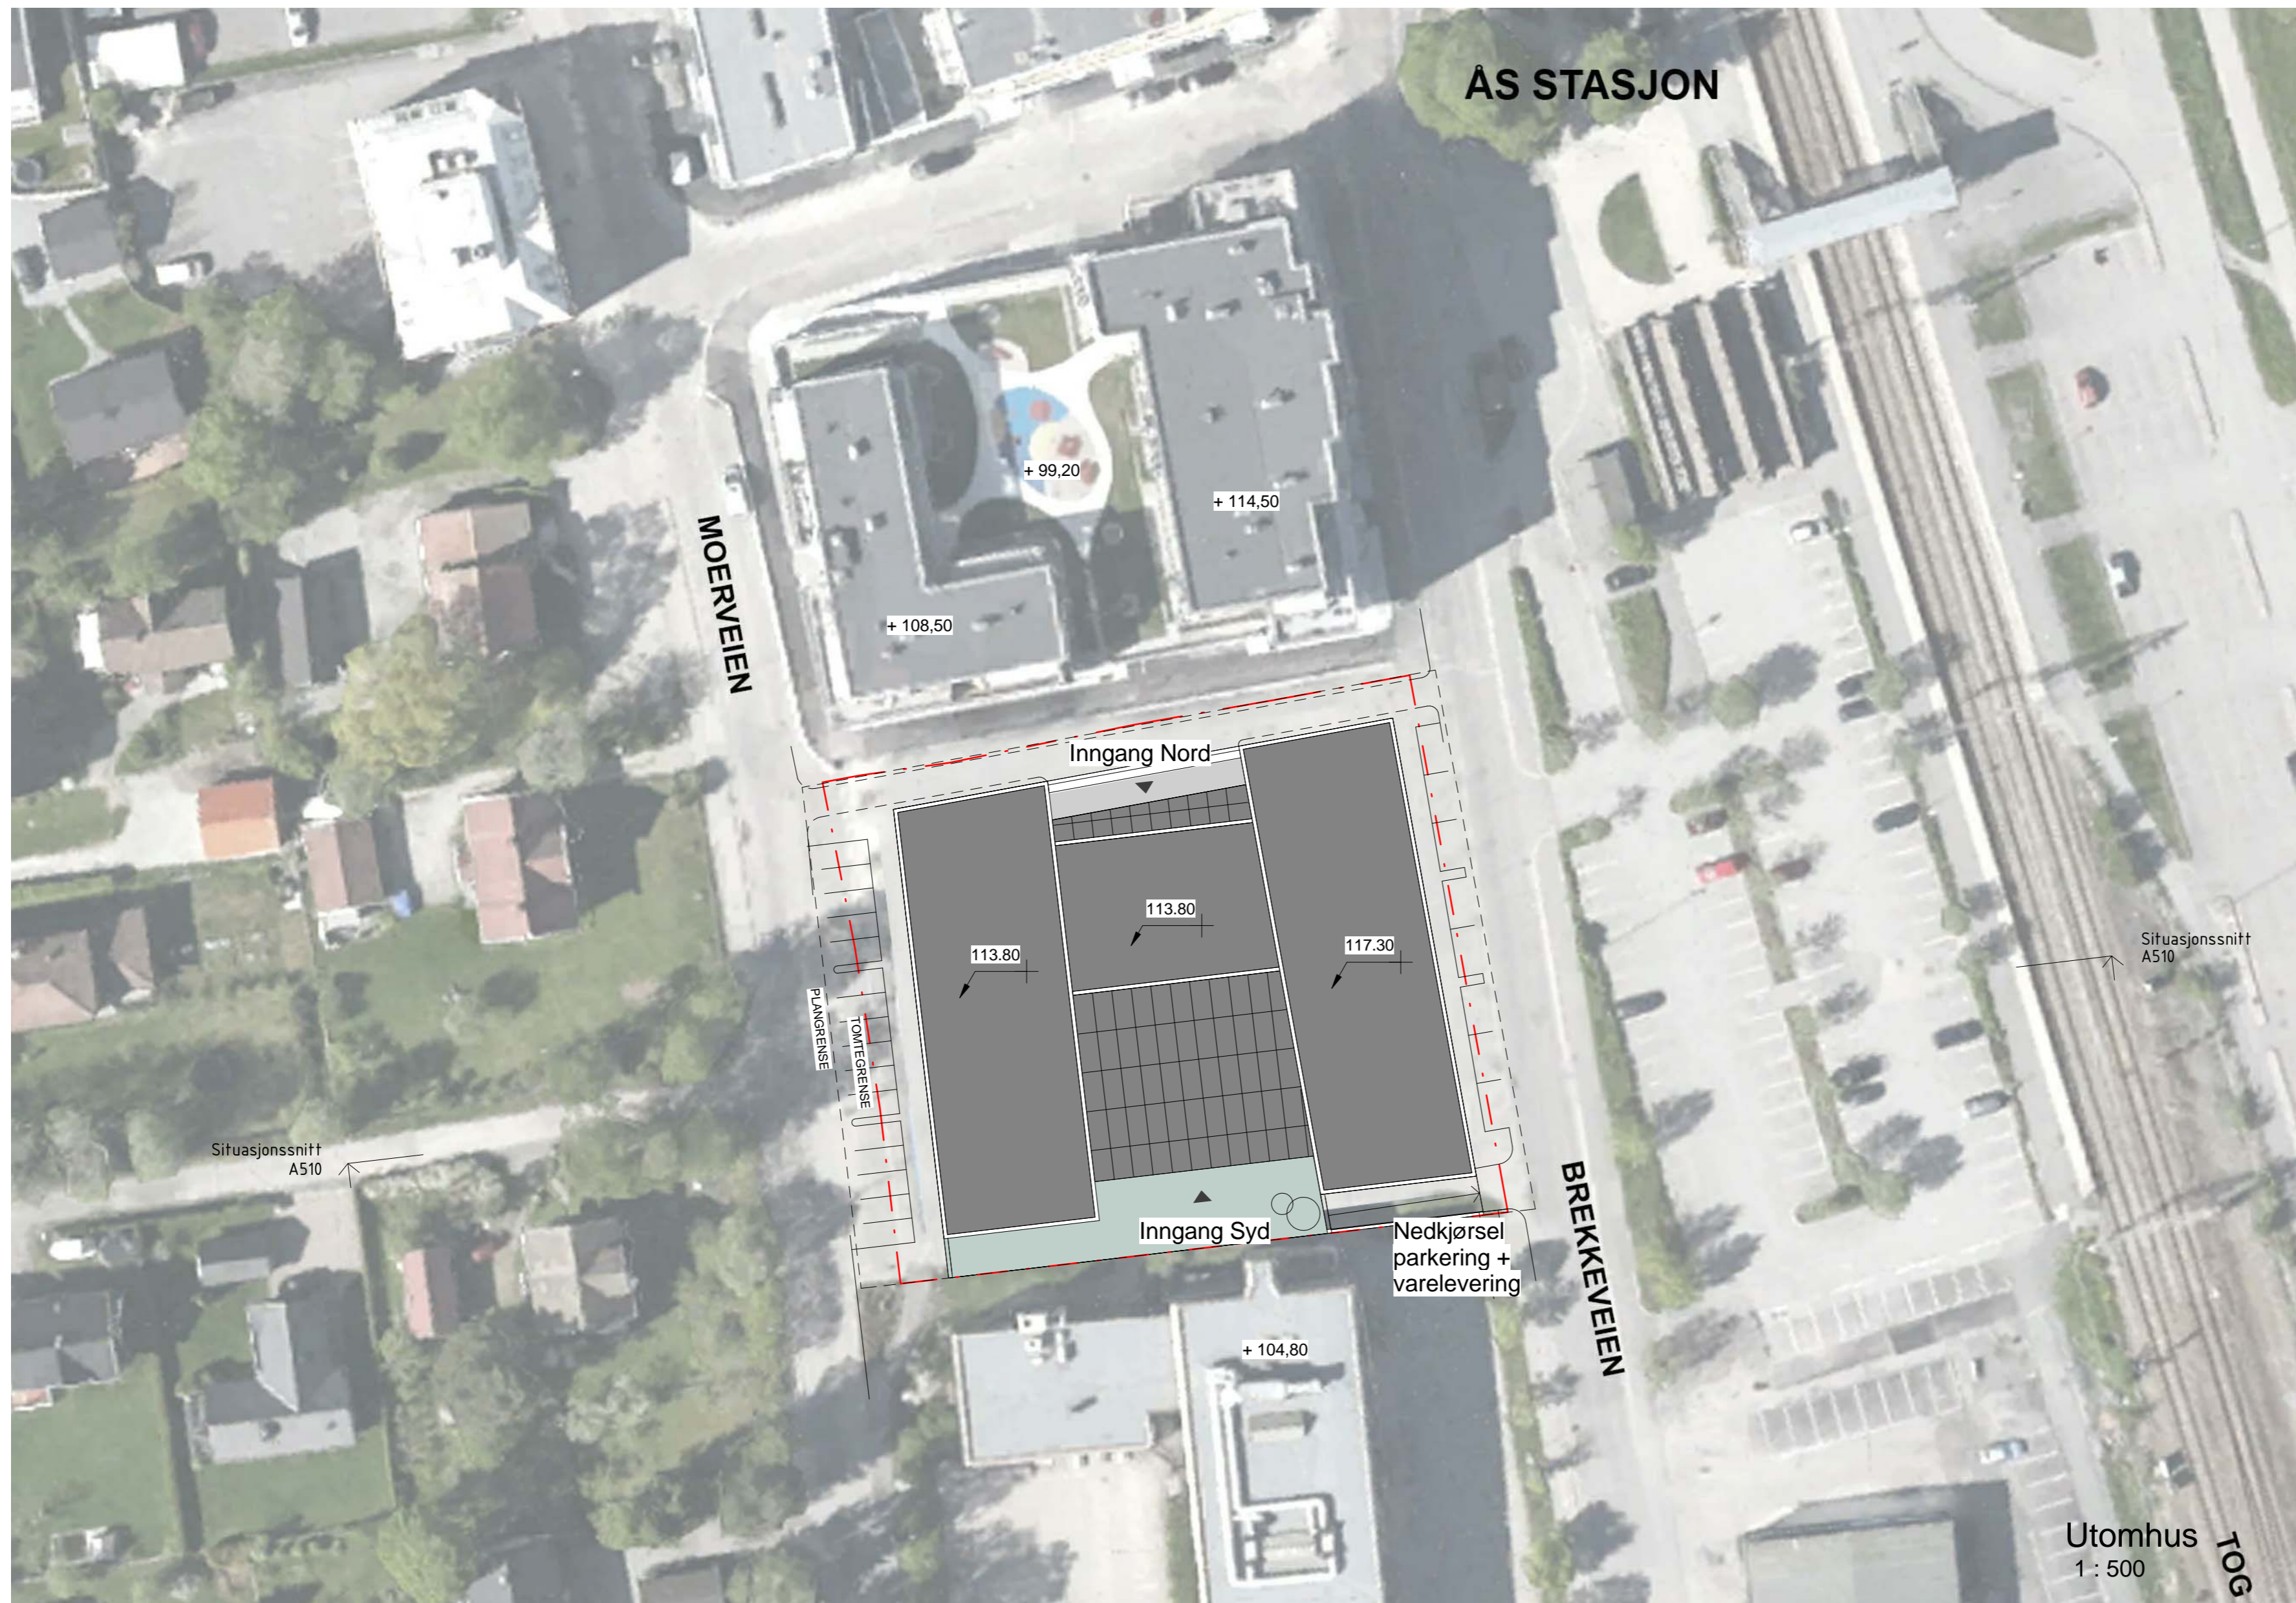

Utomhus
1 : 500

HENVISNINGER:

Tegn.nr. A510 Rev.
Titel Utomhus

Rev. Beskrivelse Tegn KPR Dato

- ARK
- RIB
- RIE
- RIR
- RIV
- RIBr
- IARK
- LARK
- RIM

M10

Moerveien 10, Ås

GNR / BNR: 54 / 108




HILLE MELBYE
ARKITEKTER

HAUSMANNS GATE 16, 0182 OSLO, +47 23 32 72 00
WWW.HMARKNO FIRMAPOST@HMARKNO

Utomhus

PRO Tegn. KPR
JMA JMA KS
Dato: 10/12/15 Mål: A2 Format: Vedlegg nr.
Saksnr. 2015.2 Tegn.nr. A510 Rev.

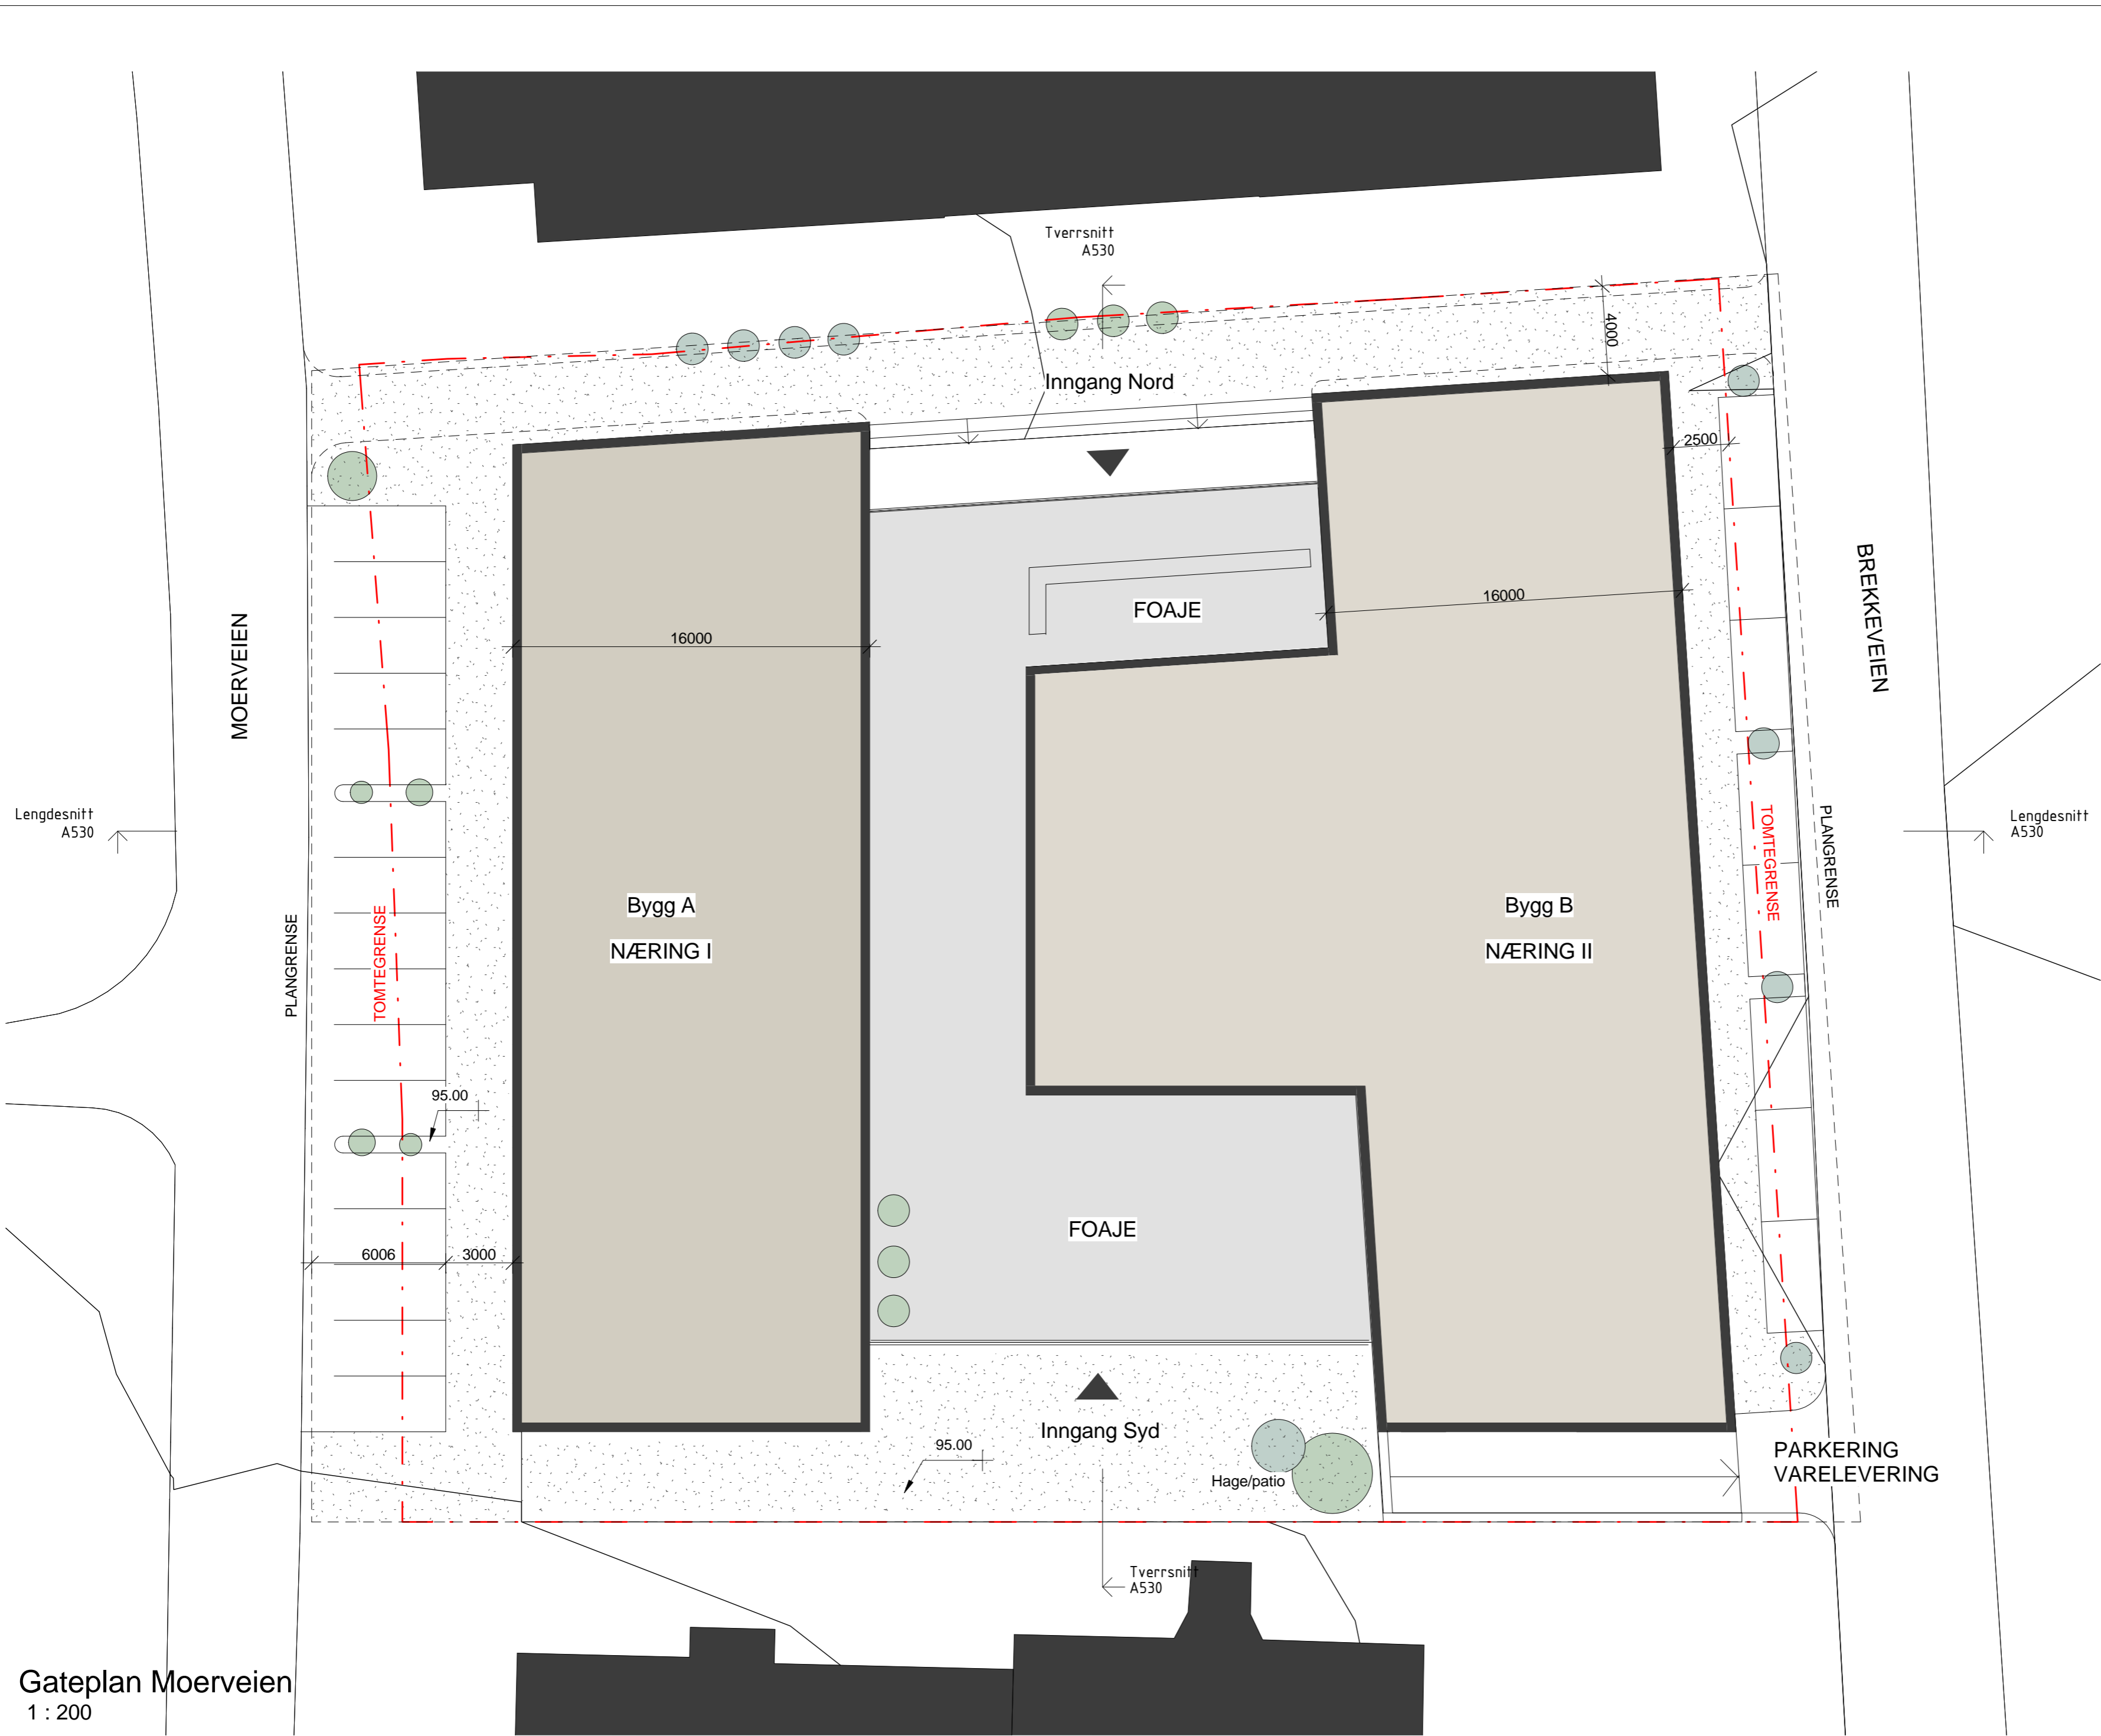

Gateplan Moerveien
1 : 200

HENVISNINGER:

Tegn.nr. **A501** Rev.
 Tittel **Plan 1. Etasje**

| Rev. | Beskrivelse | Tegn | KPR | Dato |
|------|-------------|------|-----|------|
| | | | | |
| | | | | |
| | | | | |
| | | | | |
| | | | | |
| | | | | |
| | | | | |
| | | | | |
| | | | | |
| | | | | |

M10
Moerveien 10, Ås

GNR / BNR: 54 / 108



HAUSMANNS GATE 16, 0182 OSLO, +47 23 32 72 00
WWW.HMARKNO FIRMAPOST@HMARKNO

Plan 1. Etasje

| PRO | Tegn. | KPR |
|------------|-------------|-------------|
| JMA | JMA | KS |
| Dato: | Mål: | Format: |
| 10/12/2015 | A2 | Vedlegg nr. |
| Saksnr. | Tegn.nr. | Rev. |
| 2015.2 | A501 | |

Arealer tomt


| | |
|-------|----------------------|
| TOMT | 3 104 m ² |
| BYA | 2 280 m ² |
| BYA-% | 73,5% |

Arealer bygningsdeler


| | BYA | BTA |
|---------|----------------------|-------------------------|
| Bygg A | 715,0 m ² | 3 575,0 m ² |
| Bygg B | 755,0 m ² | 4 530,0 m ² |
| Broen | 810,0 m ² | 2 110,0 m ² |
| Kjeller | | 2 603,5 m ² |
| | | 12 818,5 m ² |

Arealer funksjoner

| | |
|--------------|-------------------------|
| NÆRING I | 715,0 m ² |
| NÆRING II | 1 000,0 m ² |
| | 1 715,0 m ² |
| KONTOR I | 2 860,0 m ² |
| KONTOR II | 3 775,0 m ² |
| KONTOR III | 984,0 m ² |
| | 7 619,0 m ² |
| FOAJE / CAFE | 881,0 m ² |
| KJELLER | 2 603,5 m ² |
| TOTALT | 12 748,5 m ² |

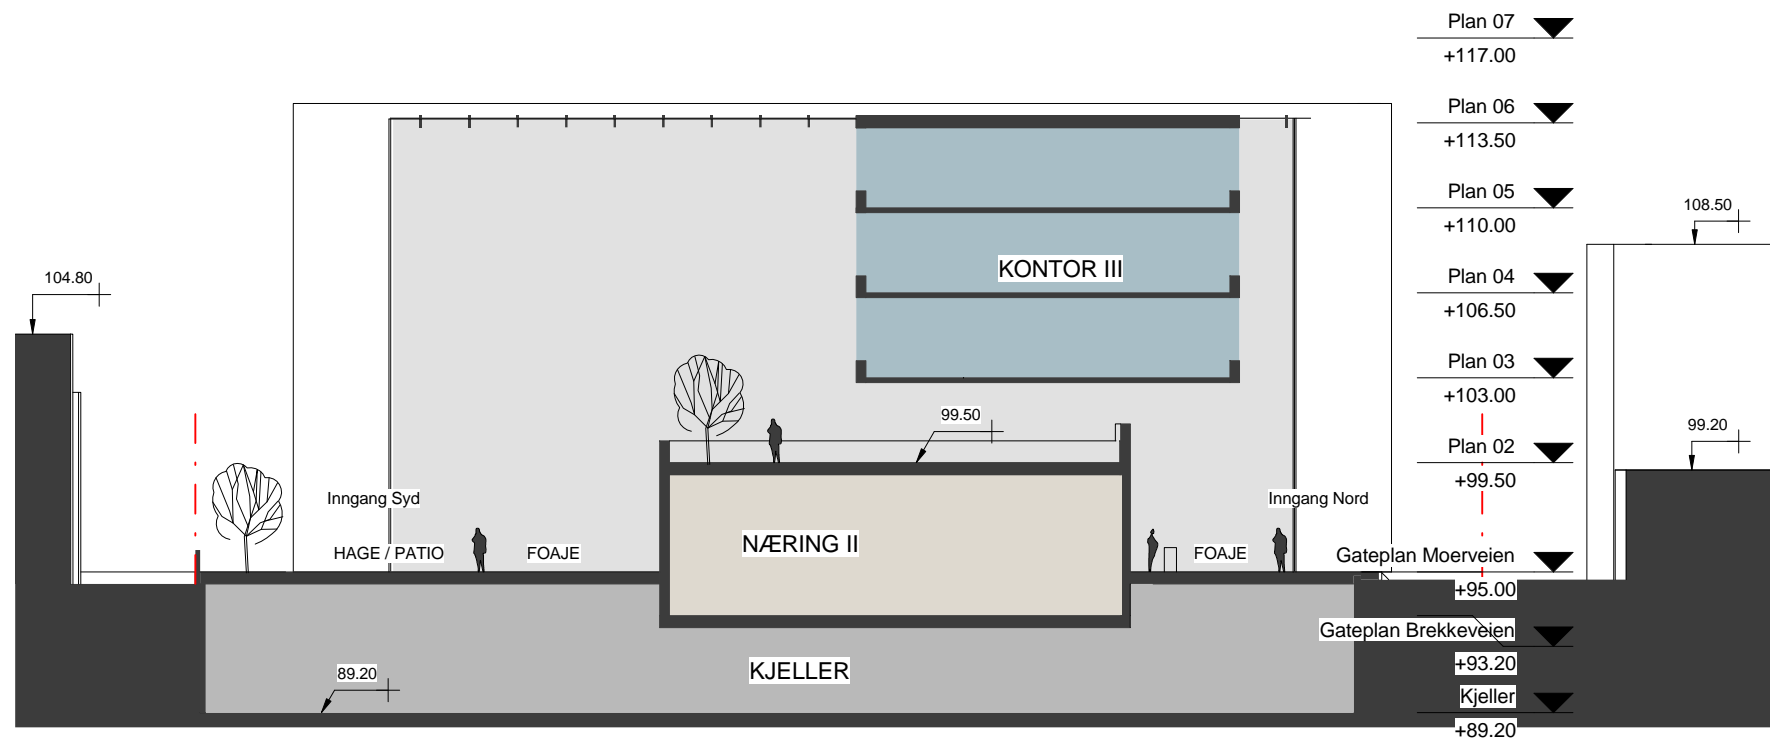

Tverrsnitt
1 : 200

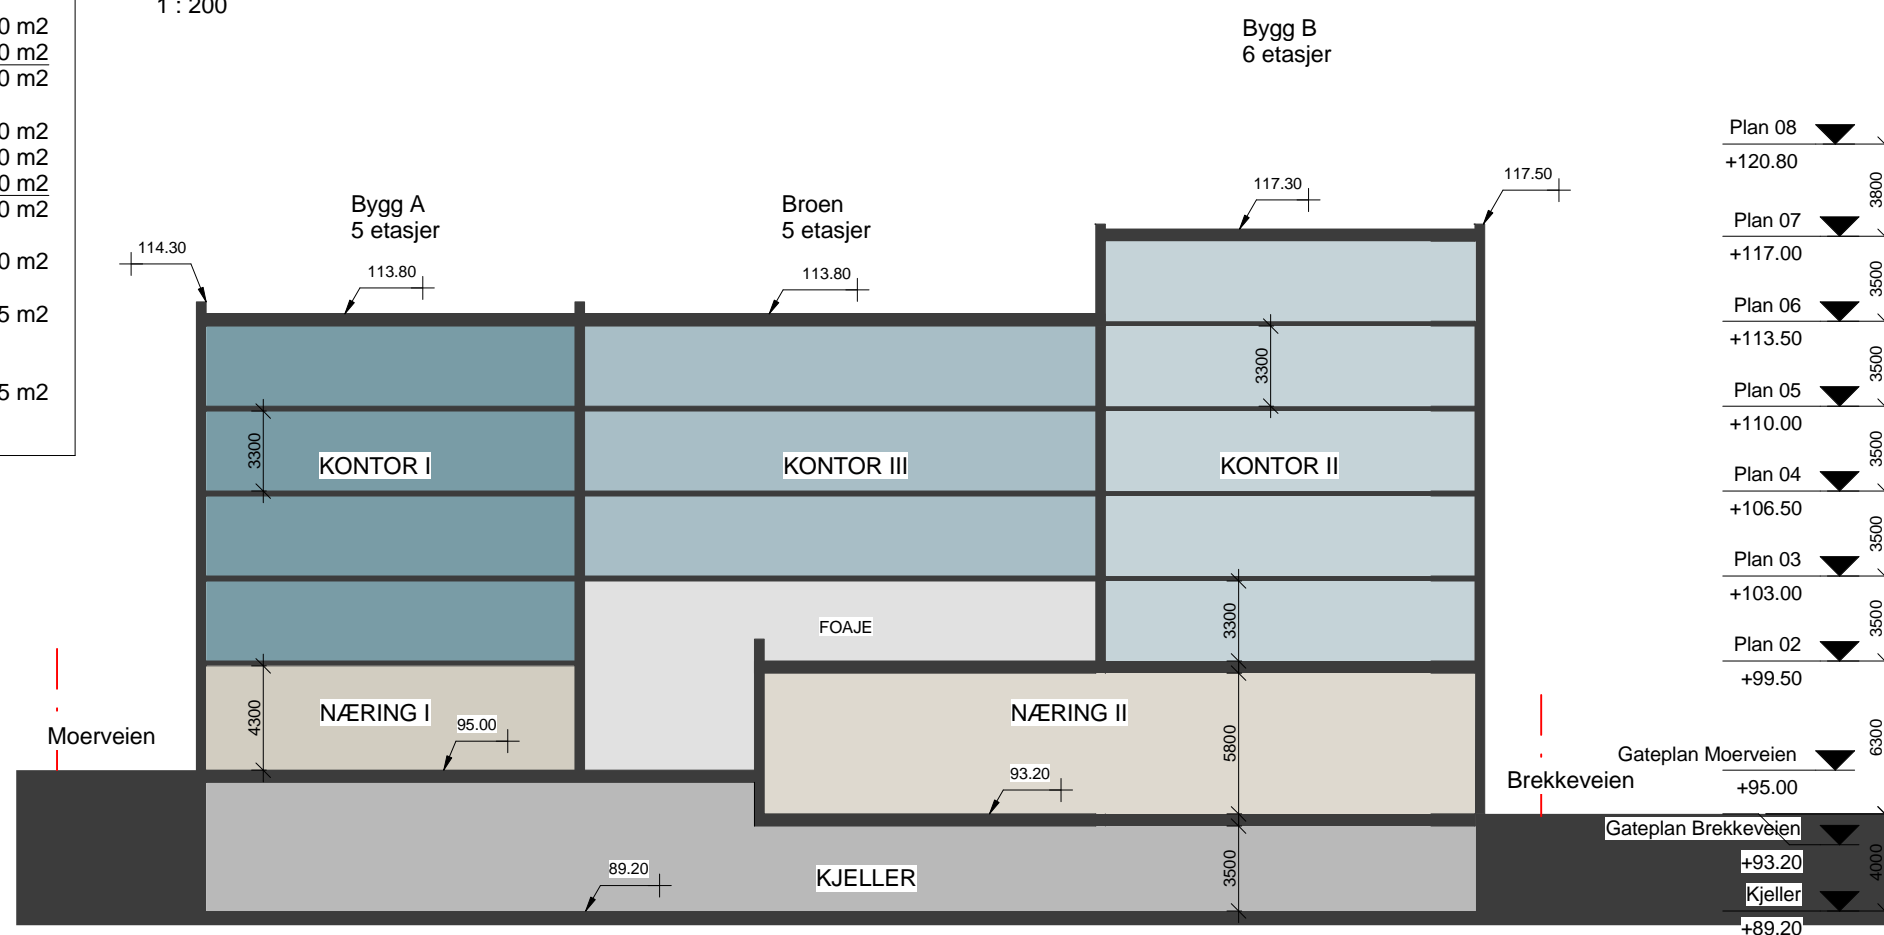

Lengdesnitt
1 : 200

HENVISNINGER:

| | | |
|----------|-------|------|
| Tegn.nr. | A530 | Rev. |
| Titel | Snitt | |

Rev. Beskrivelse Tegn. KPR. Dato

| |
|------|
| ARK |
| RIB |
| RIE |
| RIR |
| RIV |
| RIBr |
| IARK |
| LARK |
| RIM |

M10

CNR / ENR: 54 / 108



HILLE MELBYE
ARKITEKTER

HAUSMANNS GATE 16, 0182 OSLO, +47 23 32 72 00
WWW.HMARK.NO FIRMAPOST@HMARK.NO

Snitt

| | | |
|----------|----------|---------|
| PRO | Tegn. | KPR |
| JMA | JMA | KS |
| Dato: | Mål: | Format: |
| 10/12/15 | | A2 |
| Saksnr. | Tegn.nr. | Rev. |
| 2015.2 | A530 | |



HILLE MELBYE
ARKITEKTER



HILLE MELBYE
ARKITEKTER



HILLE MELBYE
ARKITEKTER





HILLE MELBYE
ARKITEKTER

